



existing first floor plan

Legend

- Area for drinking - _____
- Area for Entertaining - _____
- Wall mounted Fire Extinguisher
- Water - (7)
- Foam - (2)
- CO2 - (3)
- Fire Blanket - (4)
- Emergency Exit Direction Sign (Luminated) - (5)
- Emergency Exit - 'Push Bar to Open' - (6)
- Emergency Lighting - (8)
- Fire Alarm Actuating Point - (7)
- Fire Alarm Sounder - (8)
- Smoke Detector - (9)
- Electrical Trip - (10)
- Mains Water Stop Cock - (11)

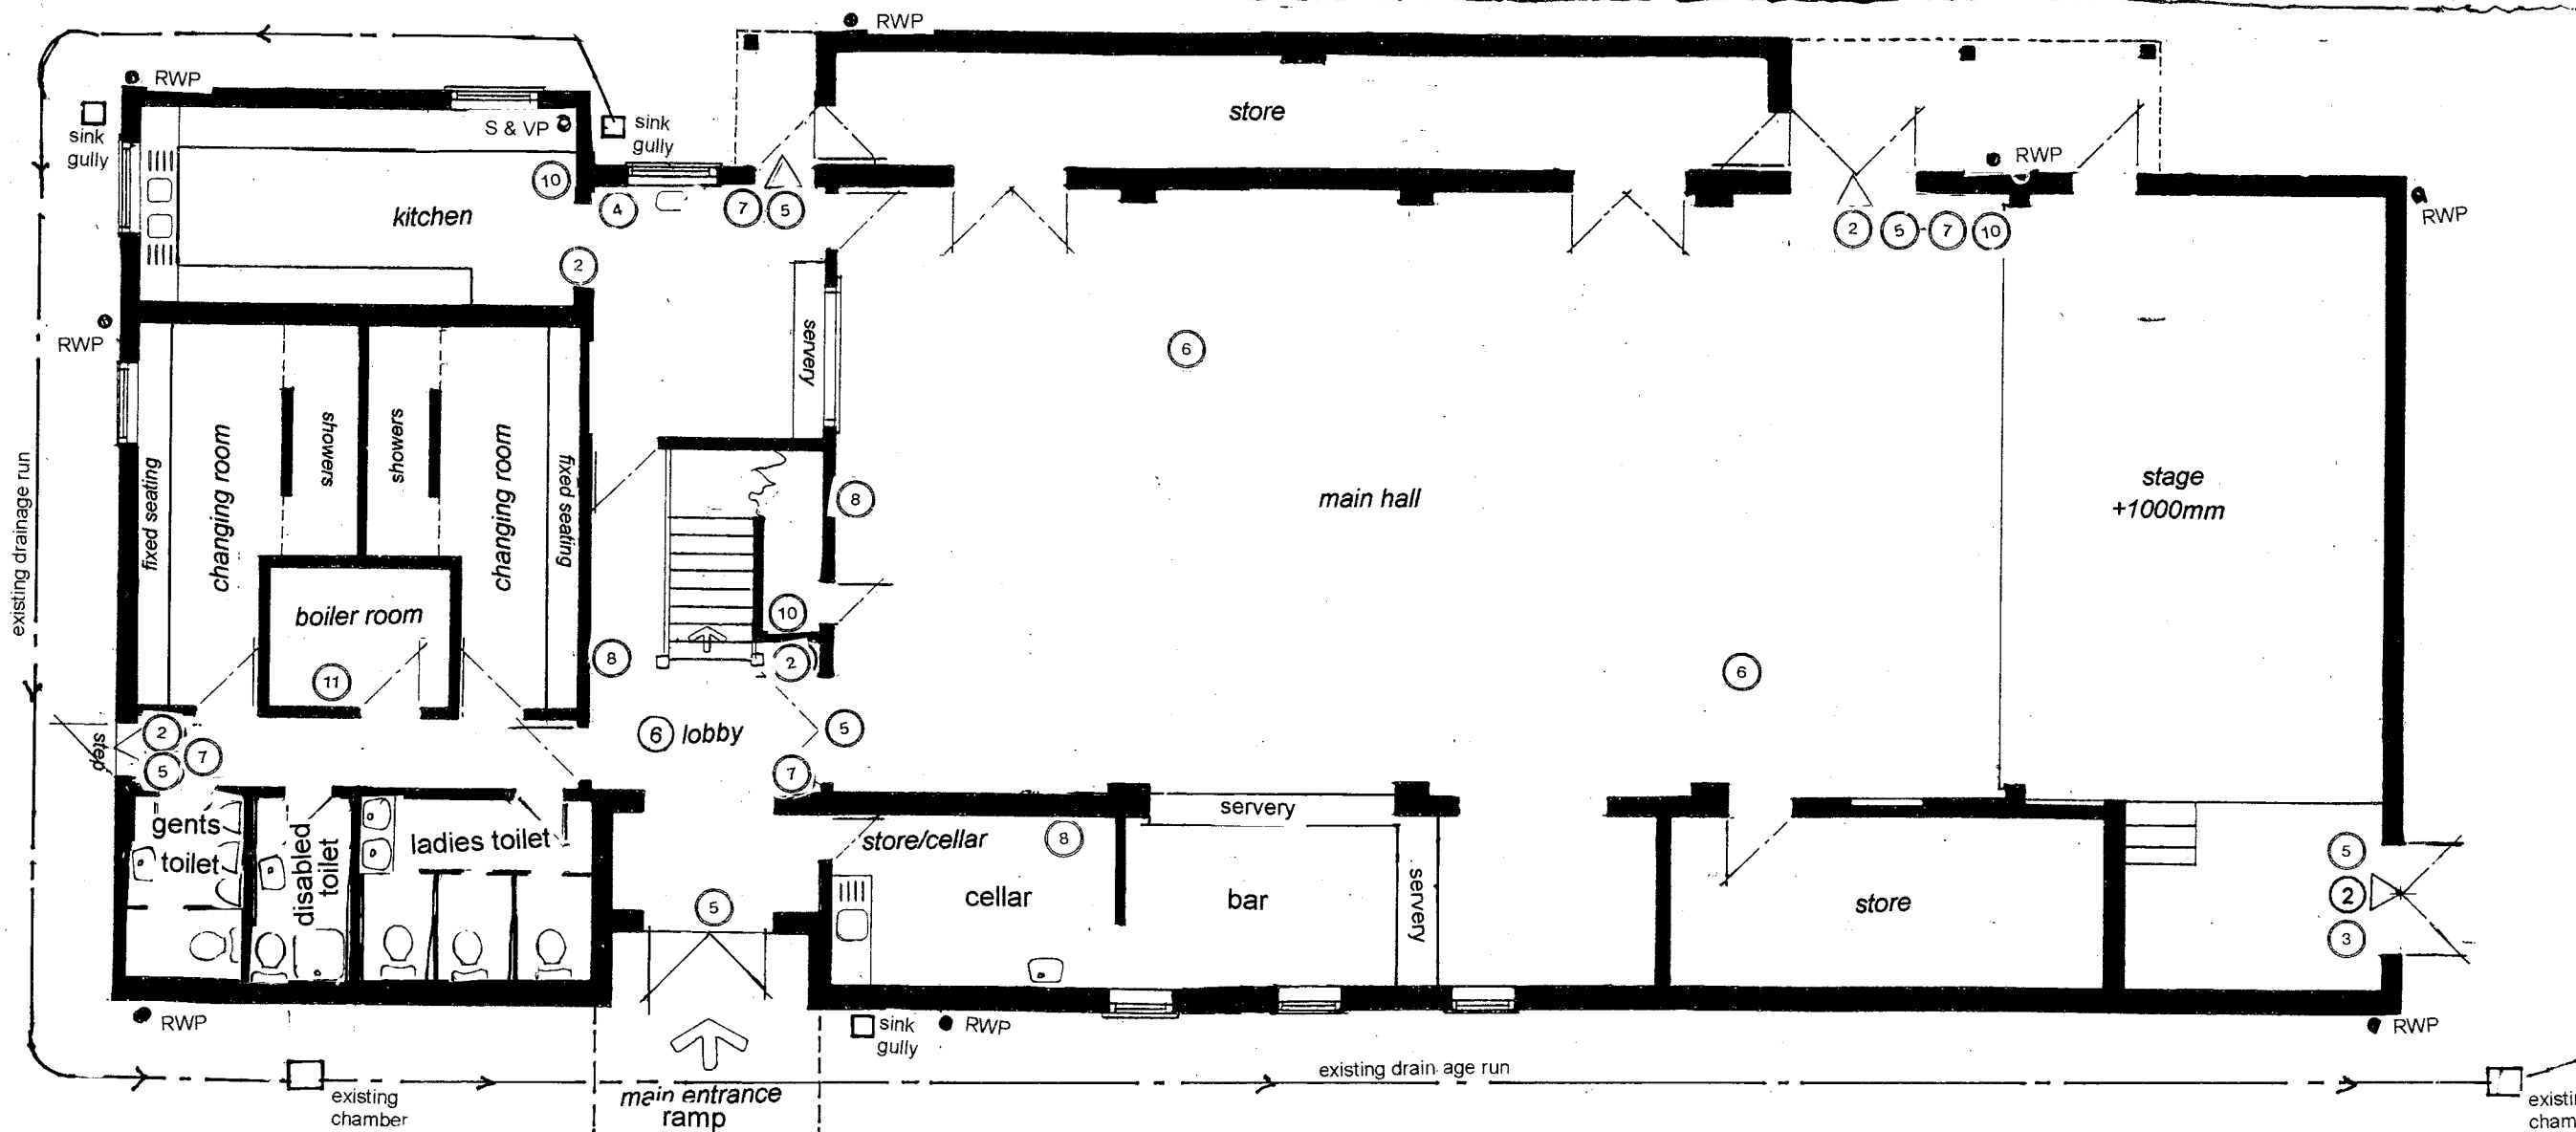

existing ground floor plan

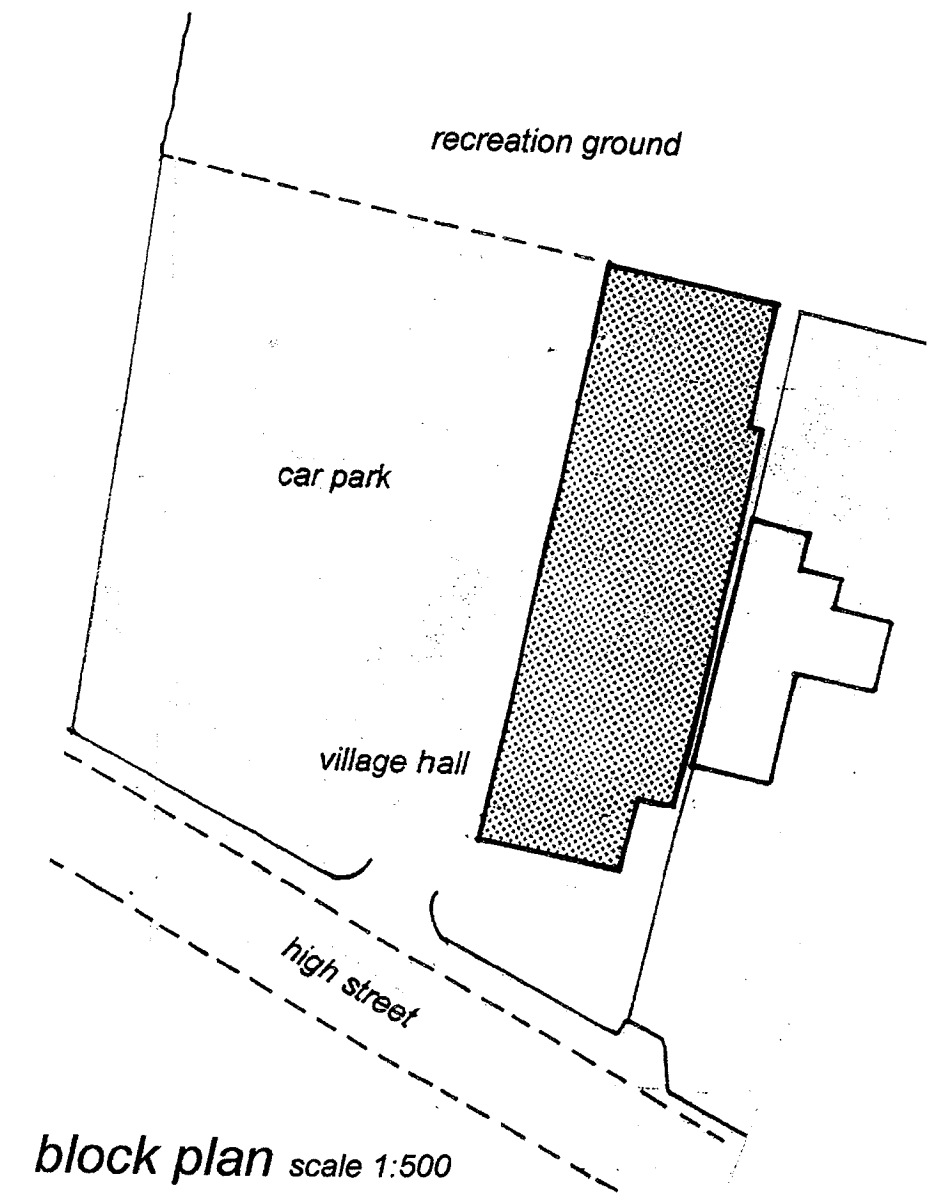

block plan scale 1:500

Project: **Existing Floor Plans**
Hawkesbury Upton Village Hall
High Street
Hawkesbury Upton
South Gloucestershire

Date: **july 2005**

Scale: **1:100 @ A2**

Drawing No: **D.HVH.05.07.01B 11.04.22.**

Prepared By: **jain rap**
 Building Plans and Drafting Services
 01154 238702

Do Not Scale. All Dimensions And Conditions To Be Checked On Site. Any Variations To Be Agreed By The Client