


HAWKESBURY BONFIRE NIGHT - SITE PLAN

Oct 2009

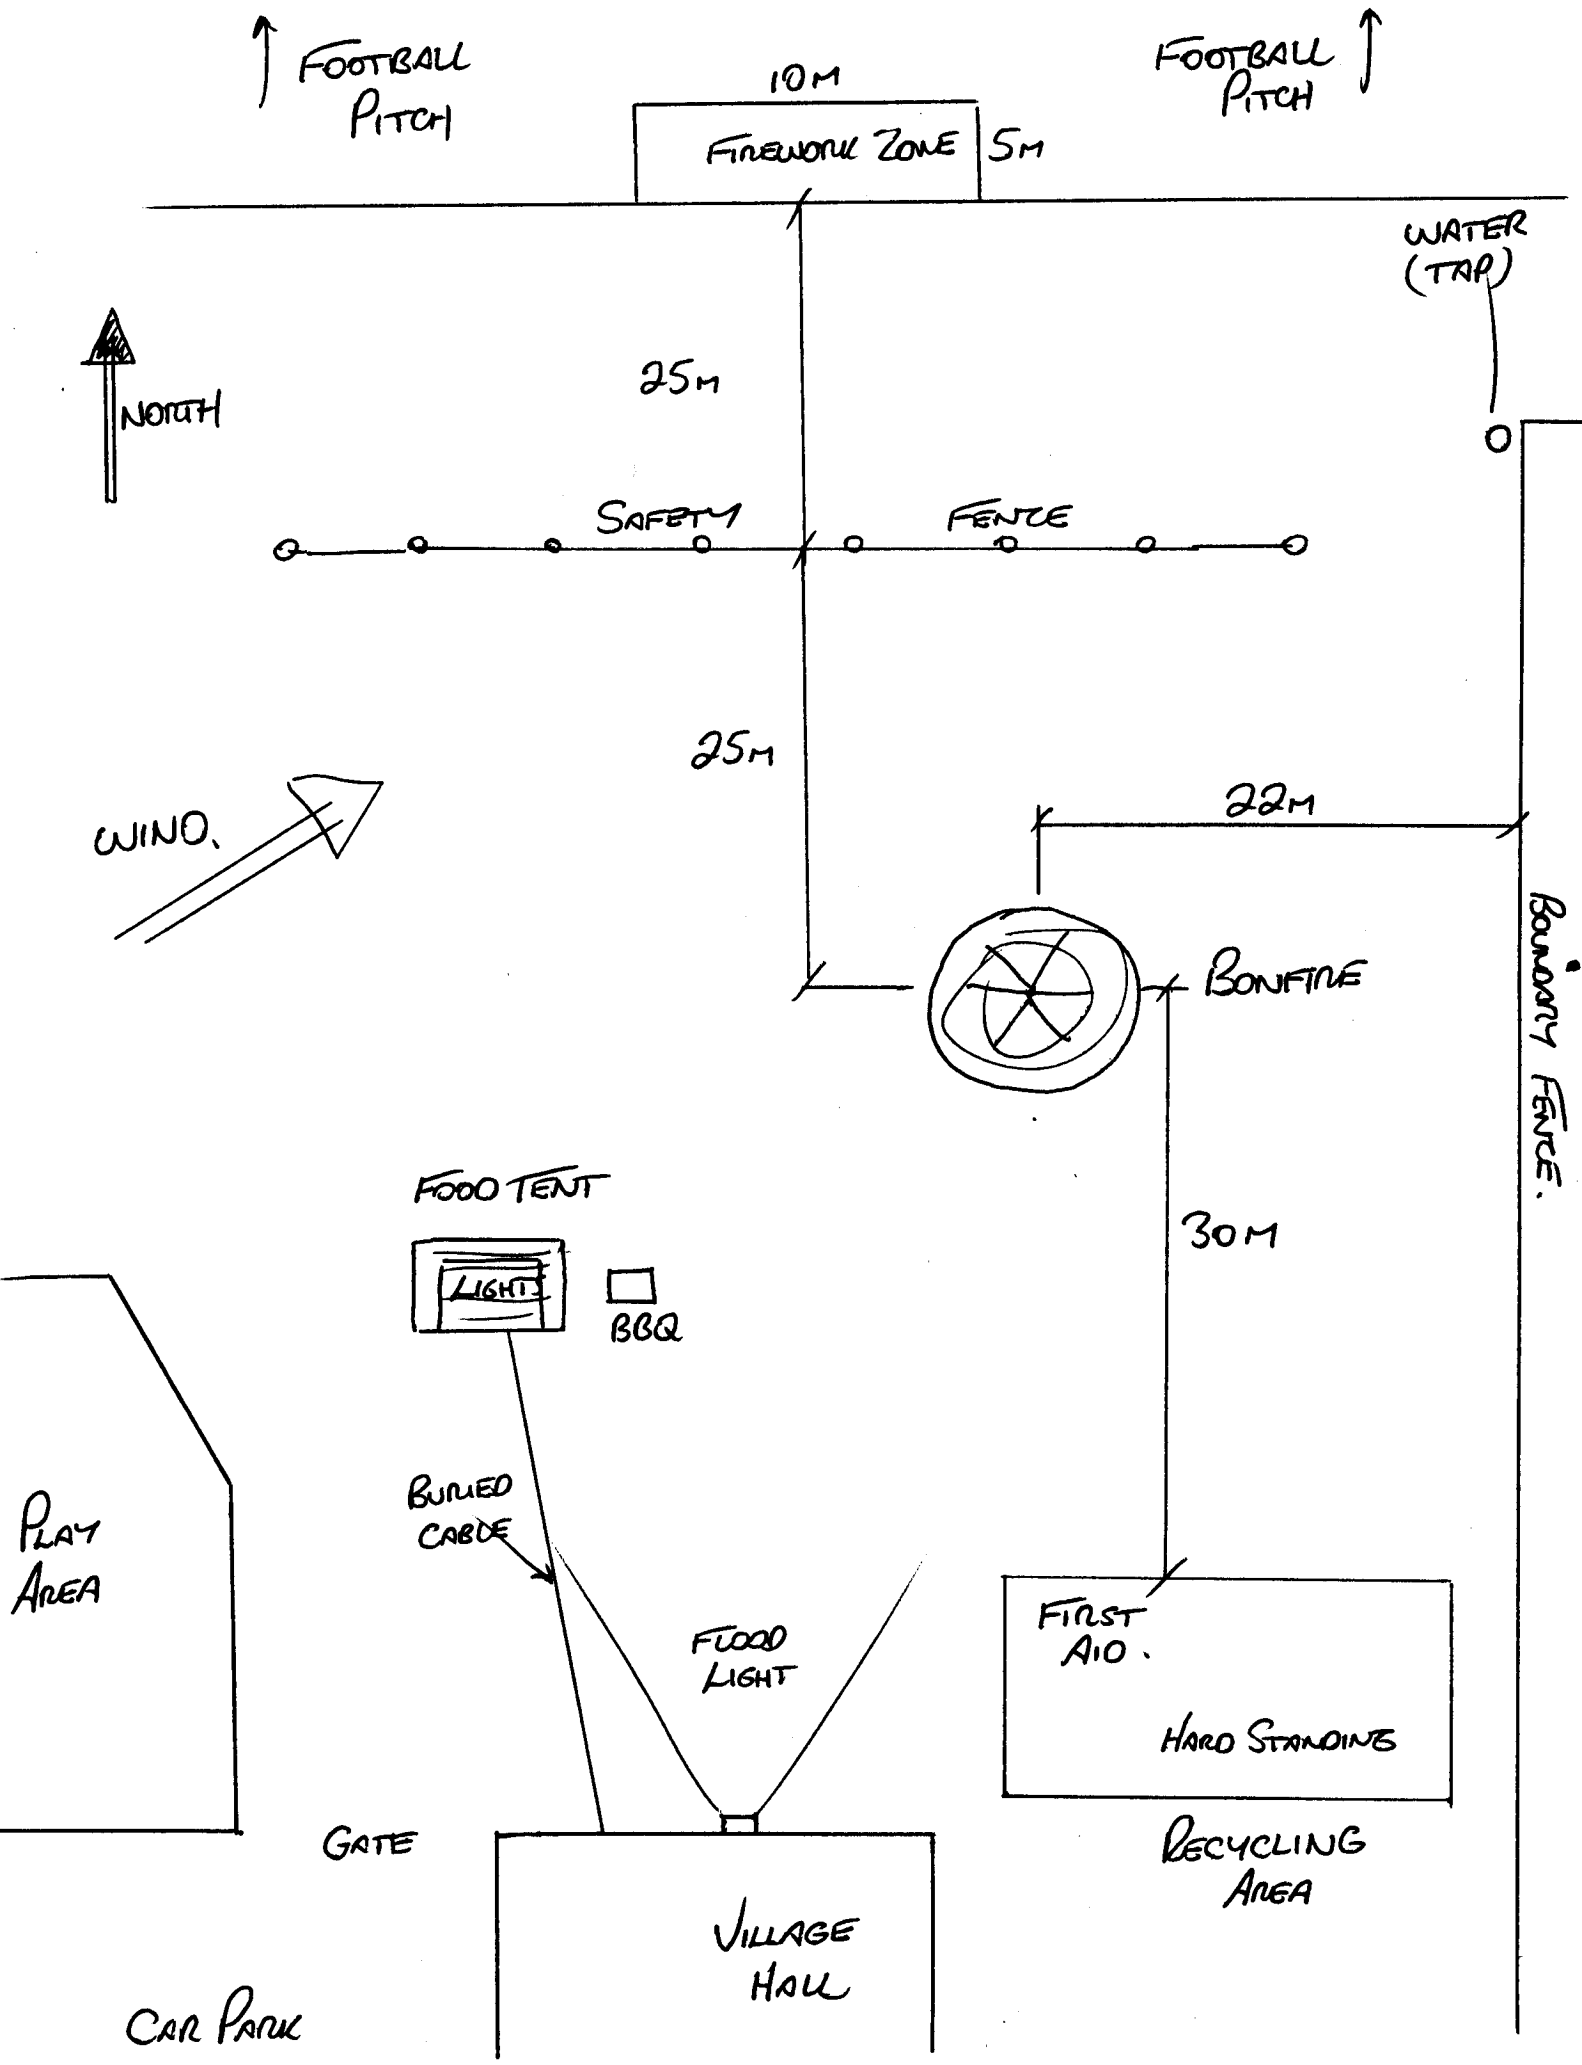

↑ FOOTBALL PITCH

FOOTBALL PITCH ↑

10M
FIREWORK ZONE 5M


WATER (TRAP)




25M

SAFETY FENCE

25M

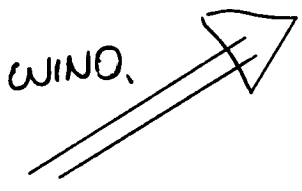

22M

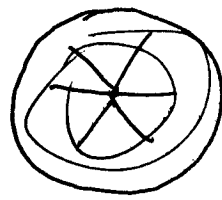

BONFIRE

BOUNDARY FENCE

30M

FOOD TENT



BBQ

BURIED CABLE

FLOOD LIGHT

FIRST AID


HARD STANDING

RECYCLING AREA



PLAY AREA

GATE

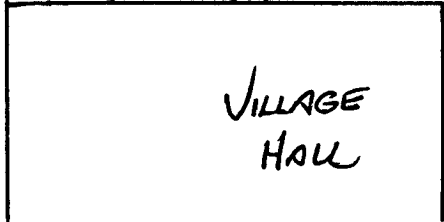

VILLAGE HALL

CAR PARK